
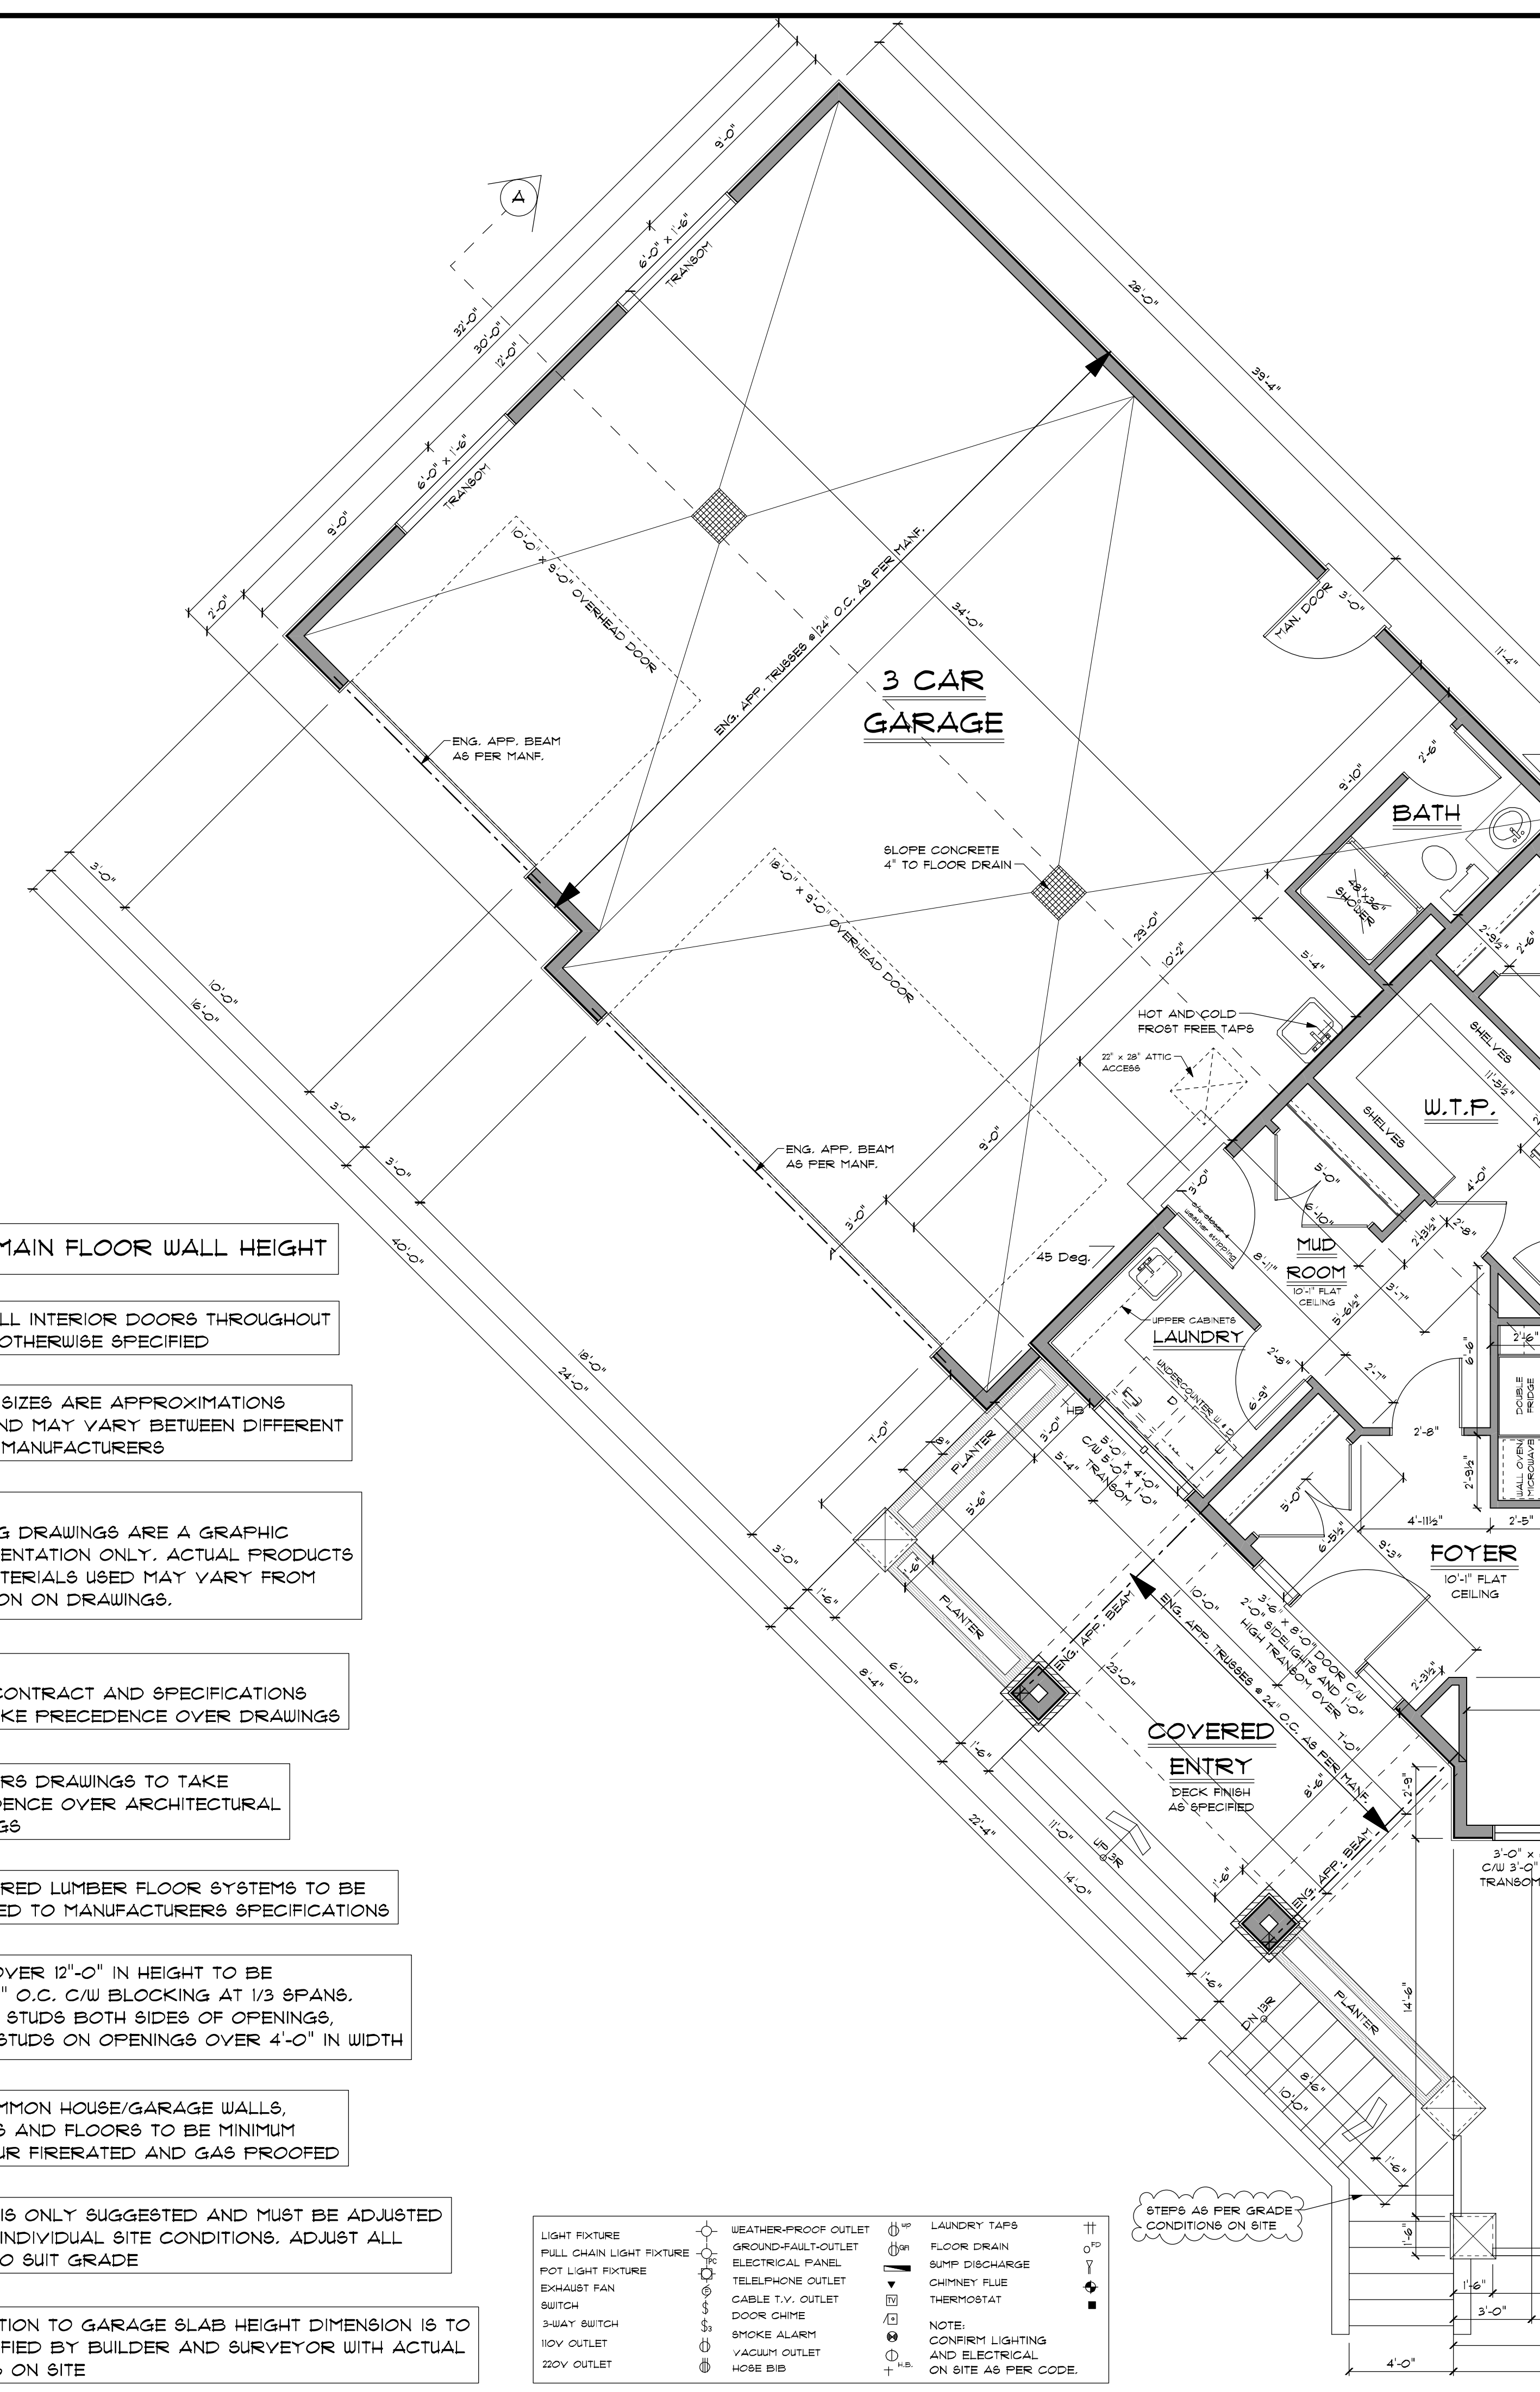


MAIN FLOOR PLAN - 2532 SQ.FT.

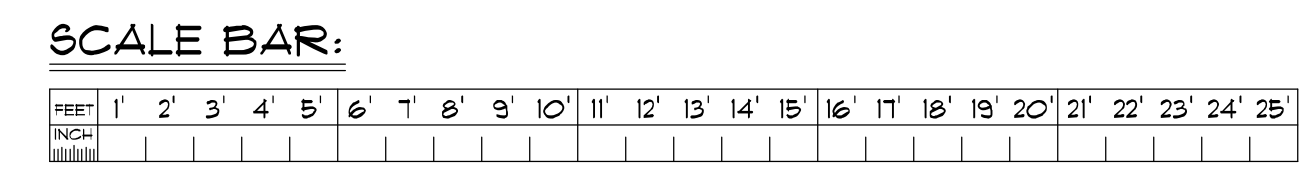

10'-1" MAIN FLOOR WALL HEIGHT

8'-0" TALL INTERIOR DOORS THROUGHOUT UNLESS OTHERWISE SPECIFIED

WINDOW SIZES ARE APPROXIMATIONS ONLY AND MAY VARY BETWEEN DIFFERENT WINDOW MANUFACTURERS

NOTE: WORKING DRAWINGS ARE A GRAPHIC REPRESENTATION ONLY. ACTUAL PRODUCTS AND MATERIALS USED MAY VARY FROM DEPICTION ON DRAWINGS.

NOTE: SALES CONTRACT AND SPECIFICATIONS MUST TAKE PRECEDENCE OVER DRAWINGS

ENGINEER'S DRAWINGS TO TAKE PRECEDENCE OVER ARCHITECTURAL DRAWINGS

ENGINEERED LUMBER FLOOR SYSTEMS TO BE INSTALLED TO MANUFACTURER'S SPECIFICATIONS

WALLS OVER 12'-0" IN HEIGHT TO BE 2x6" @ 12" O.C. C/W BLOCKING AT 1/3 SPANS. DOUBLE STUDS BOTH SIDES OF OPENINGS, TRIPLE STUDS ON OPENINGS OVER 4'-0" IN WIDTH

ALL COMMON HOUSE/GARAGE WALLS, CEILING AND FLOORS TO BE MINIMUM ONE HOUR FIRERATED AND GAS PROOFED

GRADE IS ONLY SUGGESTED AND MUST BE ADJUSTED TO SUIT INDIVIDUAL SITE CONDITIONS. ADJUST ALL STEPS TO SUIT GRADE

FOUNDATION TO GARAGE SLAB HEIGHT DIMENSION IS TO BE VERIFIED BY BUILDER AND SURVEYOR WITH ACTUAL GRADES ON SITE

<ul style="list-style-type: none"> Light Fixture Full Chain Light Fixture Spot Light Fixture Exhaust Fan Switch 3-Way Switch 120V Outlet 220V Outlet 	<ul style="list-style-type: none"> Weather-Proof Outlet Ground-Fault-Outlet Electrical Panel Telephone Outlet Cable T.V. Outlet Door Chime Smoke Alarm Vacuum Outlet Hose Bib 	<ul style="list-style-type: none"> Laundry Taps Floor Drain Sump Discharge Chimney Flue Thermostat 	<ul style="list-style-type: none"> NOTE: CONFIRM LIGHTING AND ELECTRICAL ON SITE AS PER CODE.
--	--	---	--

DATE: _____ AUTHORIZED BY: _____ DESCRIPTION OF CHANGE: _____

DATE: _____ CO. # _____

© COPYRIGHT 2009 BOSS DESIGN LTD. ALL RIGHTS RESERVED. THESE DRAWINGS ARE PREPARED BY BOSS DESIGN LTD. FOR THE CLIENT AND ARE TO BE USED ONLY FOR THE PROJECT AND SITE SPECIFICALLY IDENTIFIED ON THESE DRAWINGS. NO PART OF THESE DRAWINGS MAY BE REPRODUCED OR TRANSMITTED IN ANY FORM OR BY ANY MEANS WITHOUT THE WRITTEN PERMISSION OF BOSS DESIGN LTD. BOSS DESIGN LTD. IS NOT RESPONSIBLE FOR ANY ERRORS OR OMISSIONS IN THESE DRAWINGS. THE CLIENT ACCEPTS FULL RESPONSIBILITY FOR THE ACCURACY OF THE INFORMATION PROVIDED TO BOSS DESIGN LTD. BOSS DESIGN LTD. IS NOT RESPONSIBLE FOR ANY ERRORS OR OMISSIONS IN THESE DRAWINGS. THE CLIENT ACCEPTS FULL RESPONSIBILITY FOR THE ACCURACY OF THE INFORMATION PROVIDED TO BOSS DESIGN LTD.

BOSS DESIGN LTD.

13 BANTING PLACE
ST. ALBERT, AB T8N 2K1
PHONE: (780) 699-9958
BOSS@BOSSDESIGN.COM

DRAWN BY: JEREMY WALTER

BOSS DESIGN LTD.

DATE PRINTED: APRIL 20, 2009
PLAN DATE: APRIL 2009
DRAWING: MAIN FLOOR PLAN
SCALE: 1/4" = 1'-0"
SHEET: 3 OF 6