


REAR ELEVATION

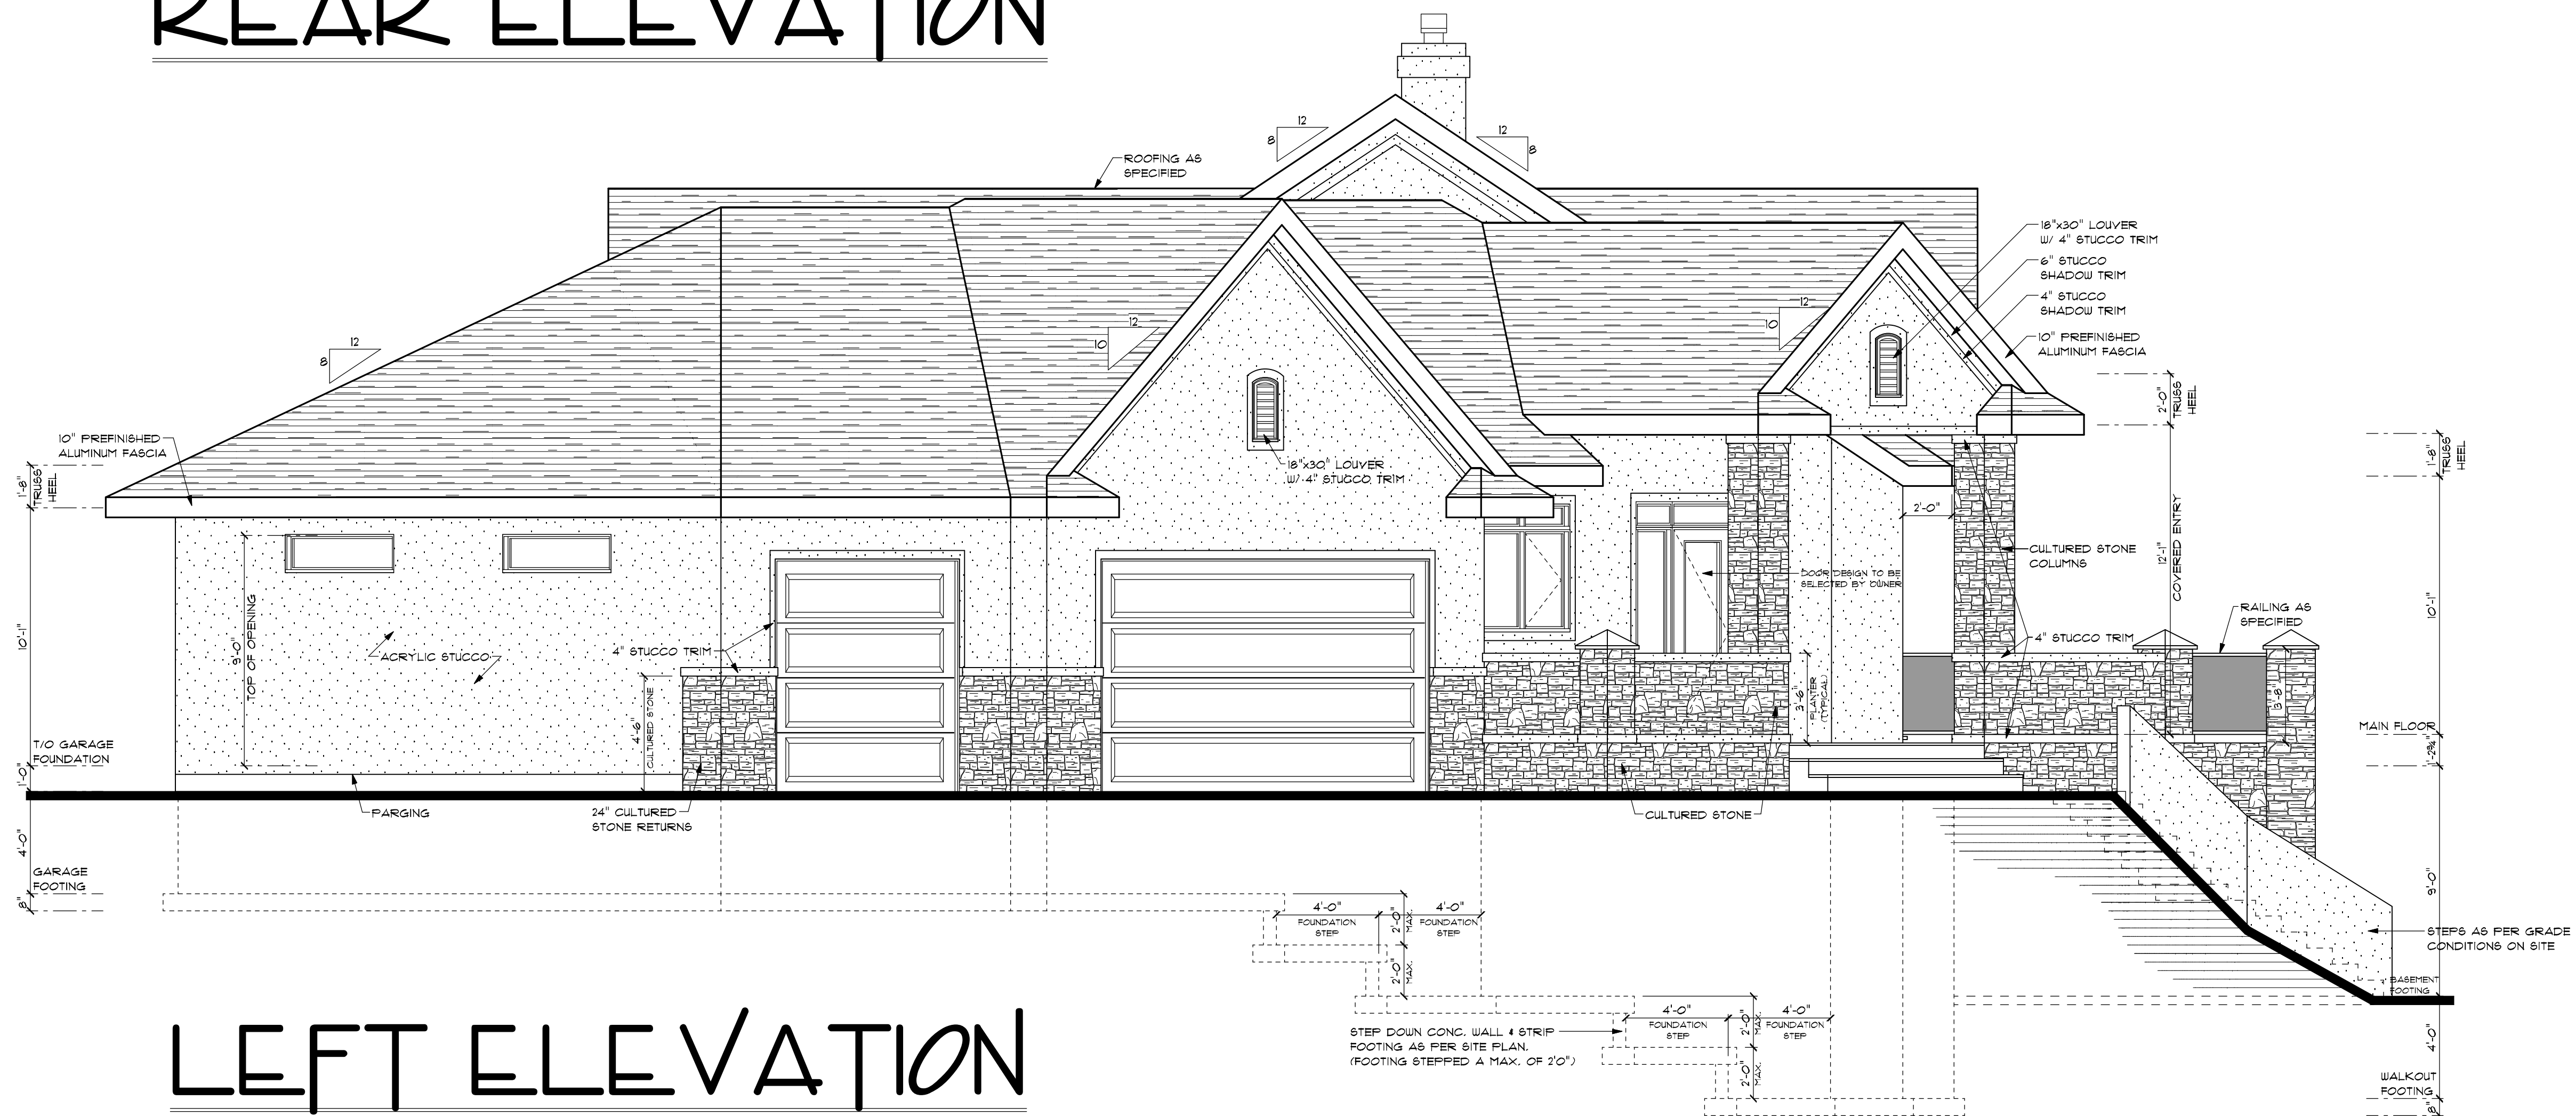

LEFT ELEVATION

COPYRIGHT 2009
 ALL RIGHTS RESERVED

BOSS DESIGN LTD.
 THESE DRAWINGS AND SPECIFICATIONS SHALL REMAIN THE PROPERTY OF THE DESIGNER AND SHALL NOT BE USED FOR ANY OTHER PROJECTS WITHOUT THE WRITTEN CONSENT OF THE DESIGNER. THESE DOCUMENTS ARE NOT TO BE REPRODUCED, CHANGED OR COPIED IN ANY FORM OR MANNER WHATSOEVER NOR ARE THEY TO BE ASSIGNED TO ANY THIRD PARTY WITHOUT FIRST OBTAINING THE WRITTEN PERMISSION AND CONSENT OF THE DESIGNER.

NOTES:
 METAL FLASHING TYPICAL OVER ALL EXTERIOR OPENINGS
 ROOF VENTS 1/300 SQ.FT. ATTIC SPACE
 CONFIRM LOT GRADING ON SITE
 WINDOW WELLS AS REQUIRED
 CONFIRM HEEL HEIGHTS WITH TRUSS MANF.

WINDOW SIZES ARE APPROXIMATIONS ONLY AND MAY VARY BETWEEN DIFFERENT WINDOW MANUFACTURERS

NOTE:
 WORKING DRAWINGS ARE A GRAPHIC REPRESENTATION ONLY. ACTUAL PRODUCTS AND MATERIALS USED MAY VARY FROM DEPICTION ON DRAWINGS.

NOTE:
 SALES CONTRACT AND SPECIFICATIONS MUST TAKE PRECEDENCE OVER DRAWINGS

ENGINEERS DRAWINGS TO TAKE PRECEDENCE OVER ARCHITECTURAL DRAWINGS


ALL FOOTING TO REST ON UNDISTURBED SOIL

WEEPING TILE TO BE INSTALLED AROUND ENTIRE PERIMETER OF STRIP FOOTINGS AND TIED TO DRAINAGE SYSTEM ACCORDING TO LOCAL BYLAWS

GRADE IS ONLY SUGGESTED AND MUST BE ADJUSTED TO SUIT INDIVIDUAL SITE CONDITIONS. ADJUST ALL STEPS TO SUIT GRADE

DATE:		DESCRIPTION OF CHANGE:
C.O. #:		
AUTHORIZED BY:		

COPYRIGHT 2009
 ALL RIGHTS RESERVED
 BOSS DESIGN LTD.
 THESE DRAWINGS AND SPECIFICATIONS SHALL REMAIN THE PROPERTY OF THE DESIGNER AND SHALL NOT BE USED FOR ANY OTHER PROJECTS WITHOUT THE WRITTEN CONSENT OF THE DESIGNER. THESE DOCUMENTS ARE NOT TO BE REPRODUCED, CHANGED OR COPIED IN ANY FORM OR MANNER WHATSOEVER NOR ARE THEY TO BE ASSIGNED TO ANY THIRD PARTY WITHOUT FIRST OBTAINING THE WRITTEN PERMISSION AND CONSENT OF THE DESIGNER.

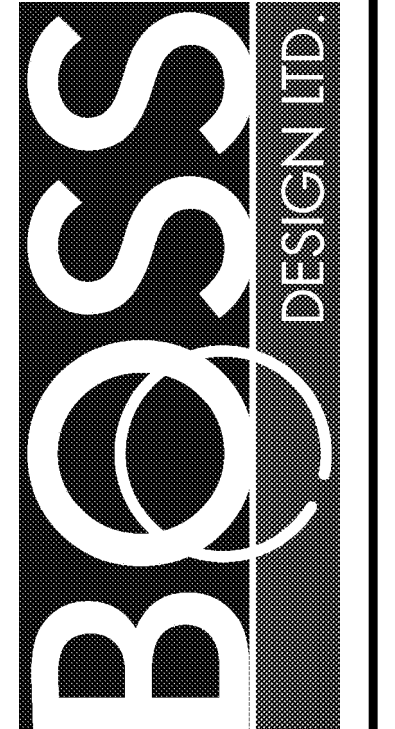

DRAWN BY:
 JEREMY WALTER
BOSS
 DESIGN LTD.
 13 BANTING PLACE
 ST. ALBERT, AB T8N 2K1
 PHONE: (780) 699-9958
 BOSSDESIGN@SHAW.CA

DATE PRINTED:
 APRIL 20, 2009
 PLAN DATE:
 APRIL 2009

DRAWING:
 REAR - LEFT
 ELEVATIONS

SCALE:
 1/4" = 1'-0"

SHEET:
 2 OF 6